


DIRECTIONAL BEARINGS USED ON THIS MAP ARE BASED ON THE OAK RIDGE COORDINATE SYSTEM AND DO NOT REFER TO EITHER TRUE OR MAGNETIC NORTH.

LEGEND

MANHOLE	
WATER VALVE	
WATER METER	
CATCH BASIN	
LIGHT POLE	
GAS VALVE	
POWER POLE (PP)	
FIRE HYDRANT	
GAS METER	
EX. TRANSFORMER	
EX. STORM DRAIN	
EX. SANITARY SEWER	
EX. WATERLINE	
EX. GASLINE	
EX. OVERHEAD ELECTRIC	
EX. UNDERGROUND ELECTRIC	
EX. EASEMENT LINE	
PROPERTY LINE	
ADJACENT PROPERTY LINES	
ACCESS/UTILITY EASEMENT	

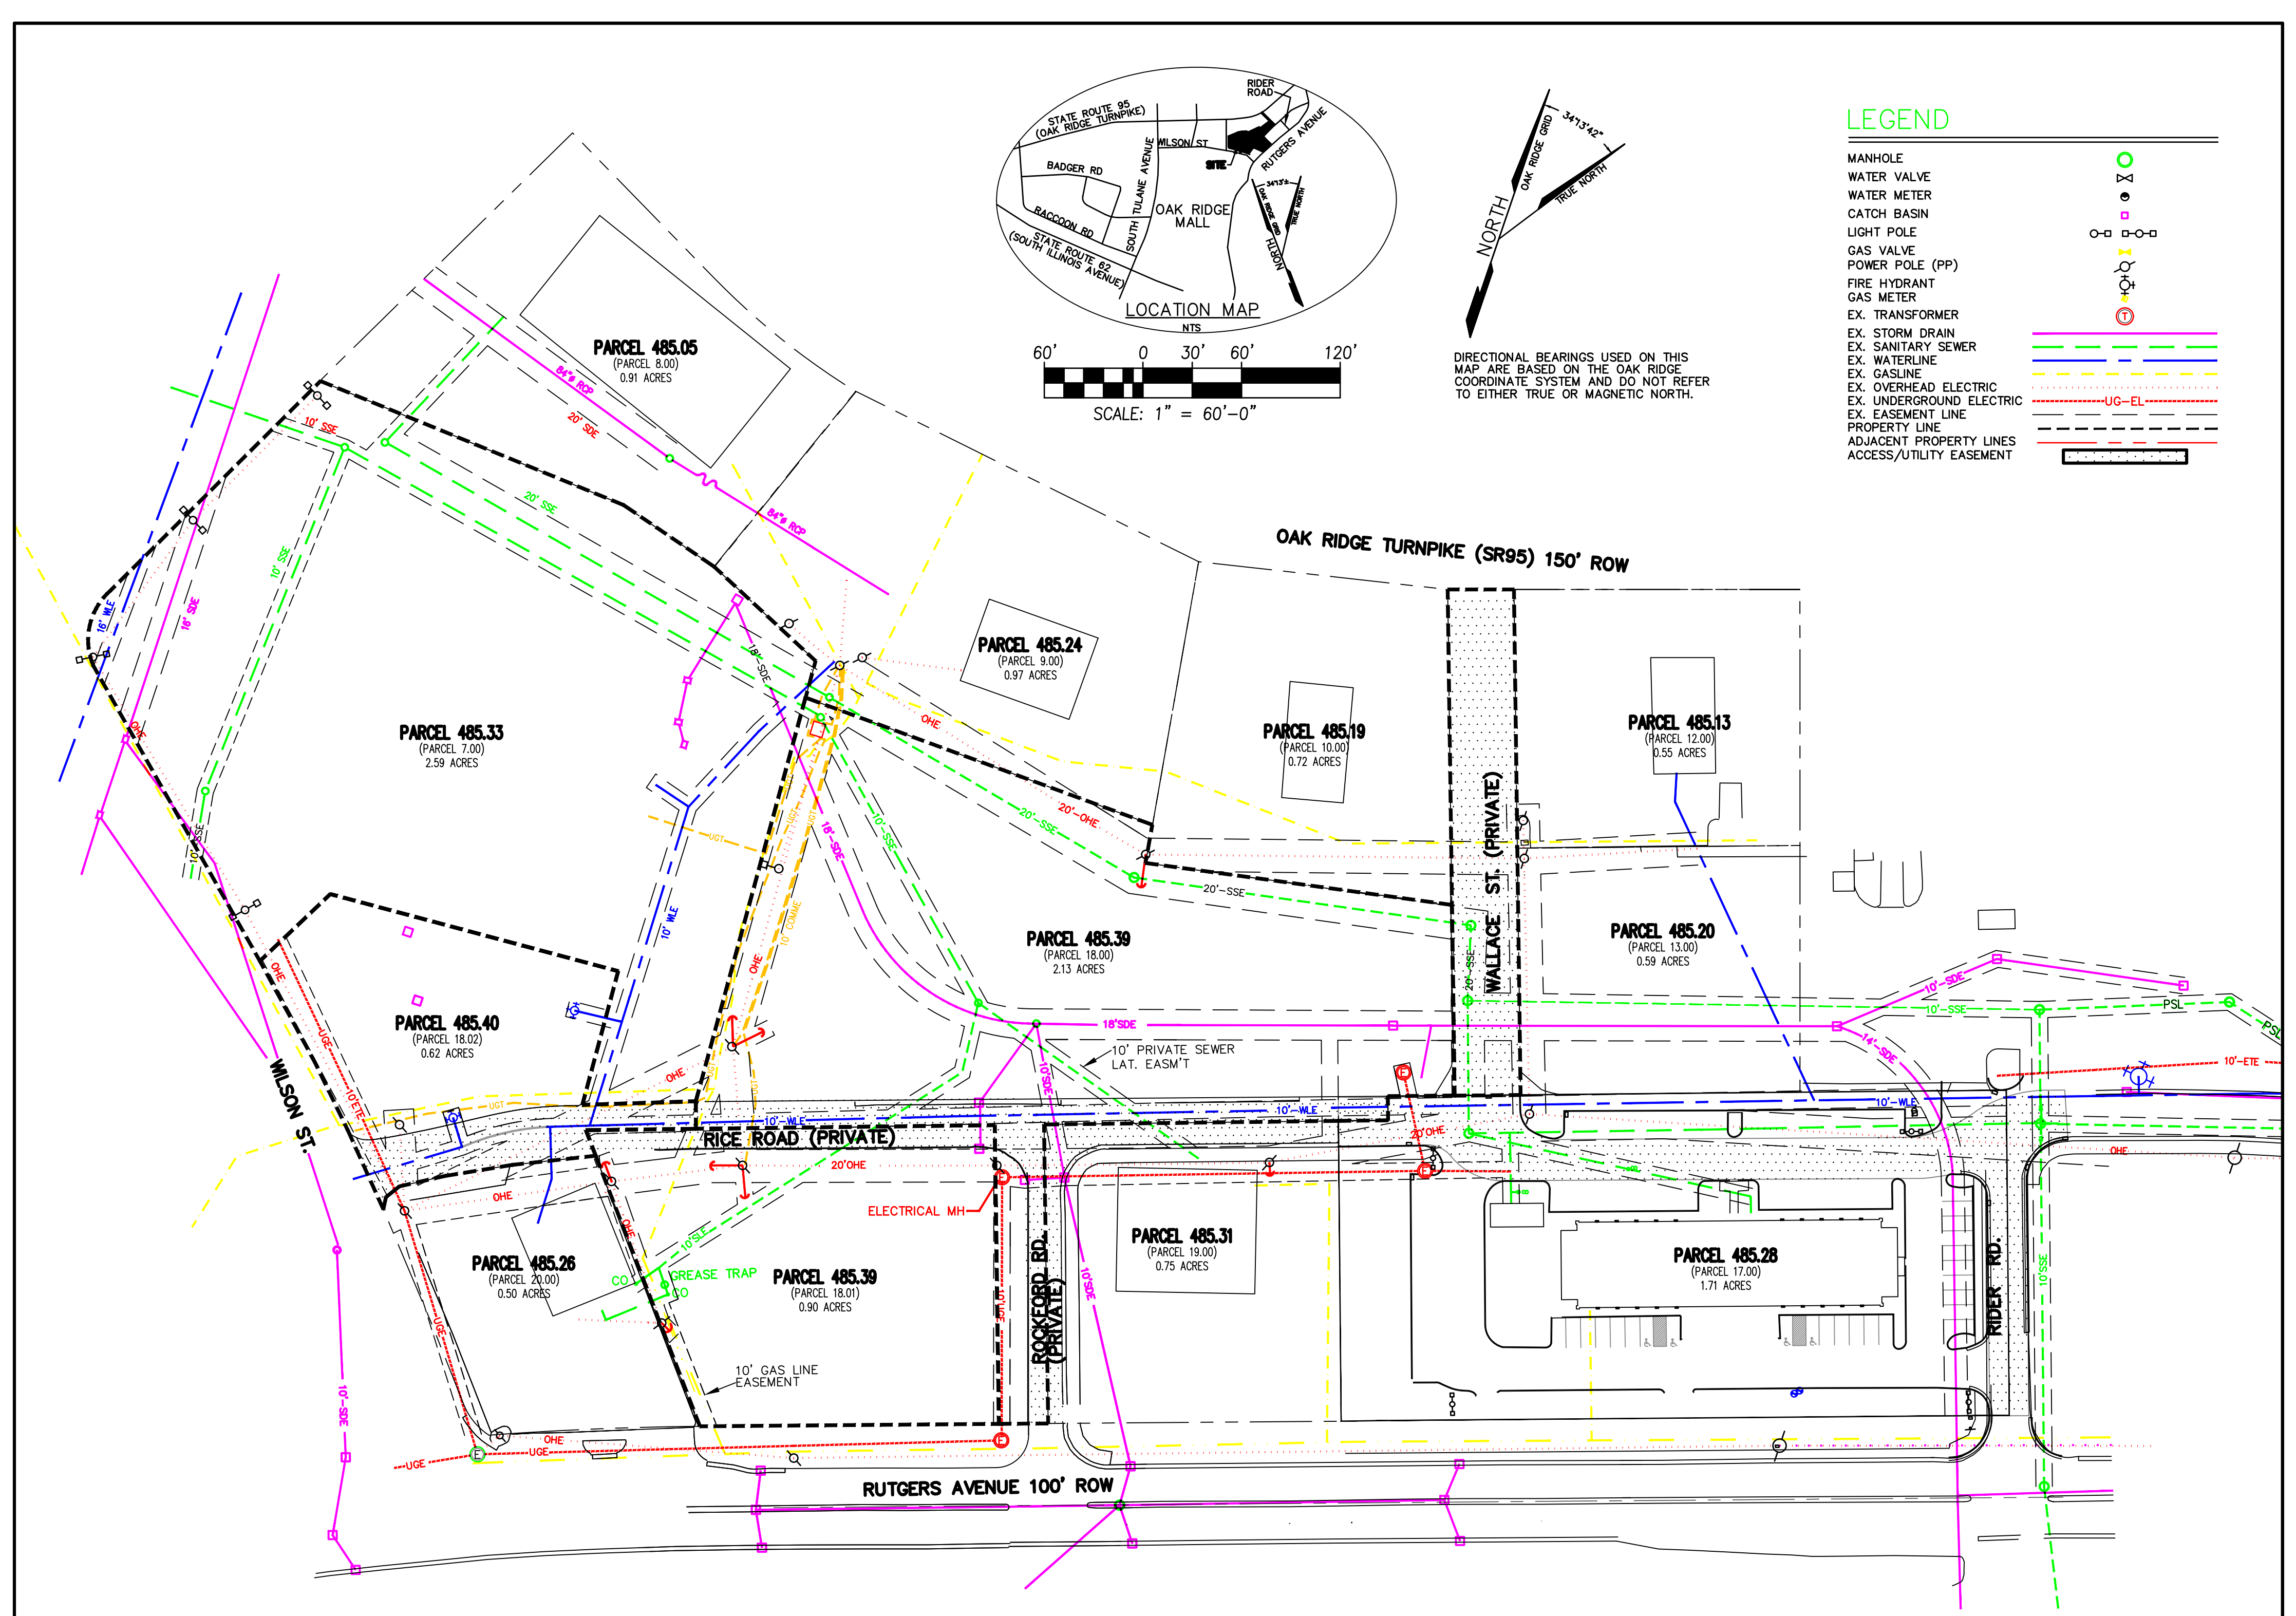

OAK RIDGE LANDBANK PROPERTY EXHIBIT